


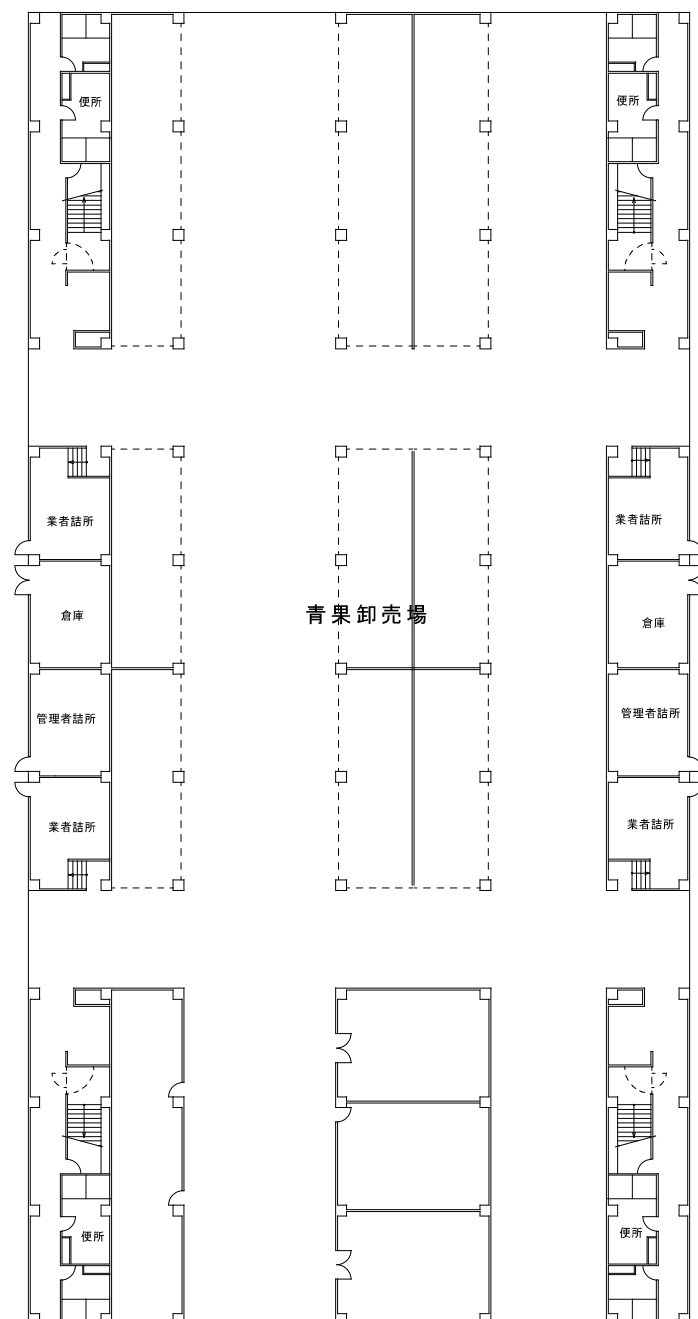
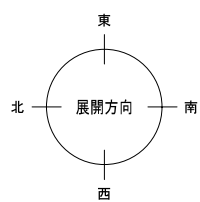
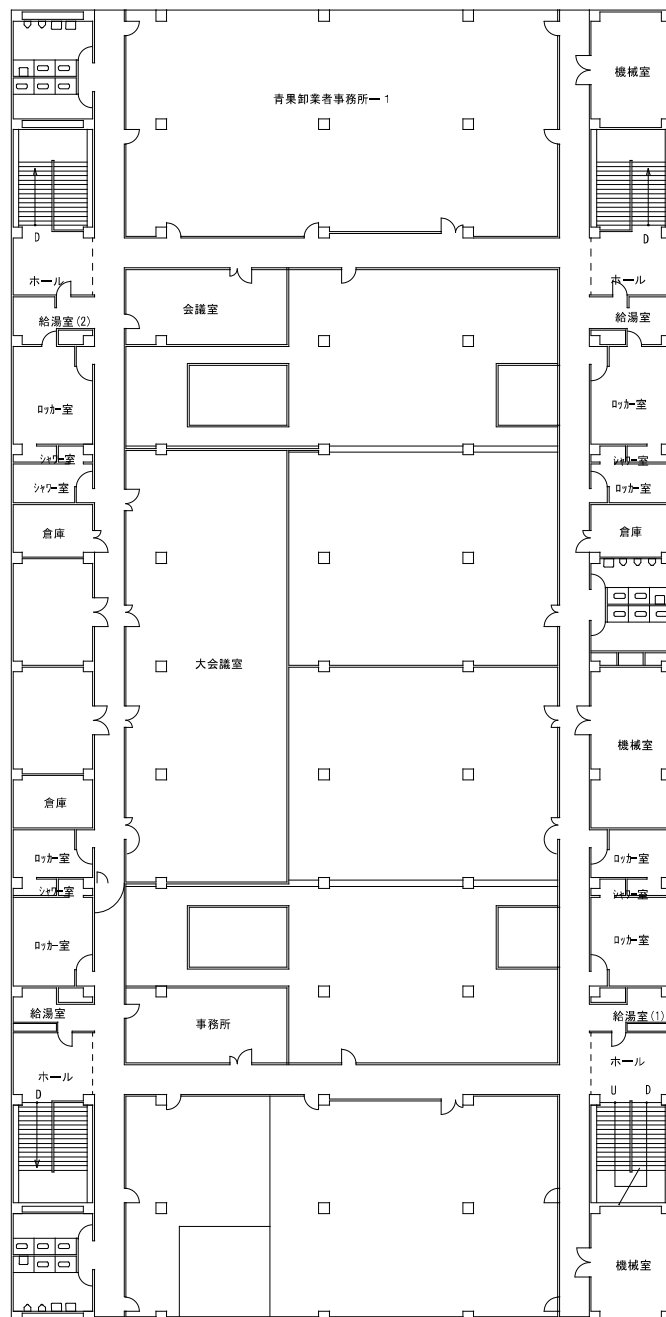


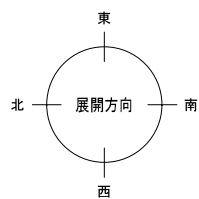


市場管理棟 1 階平面図 S = 1 / 4 0 0

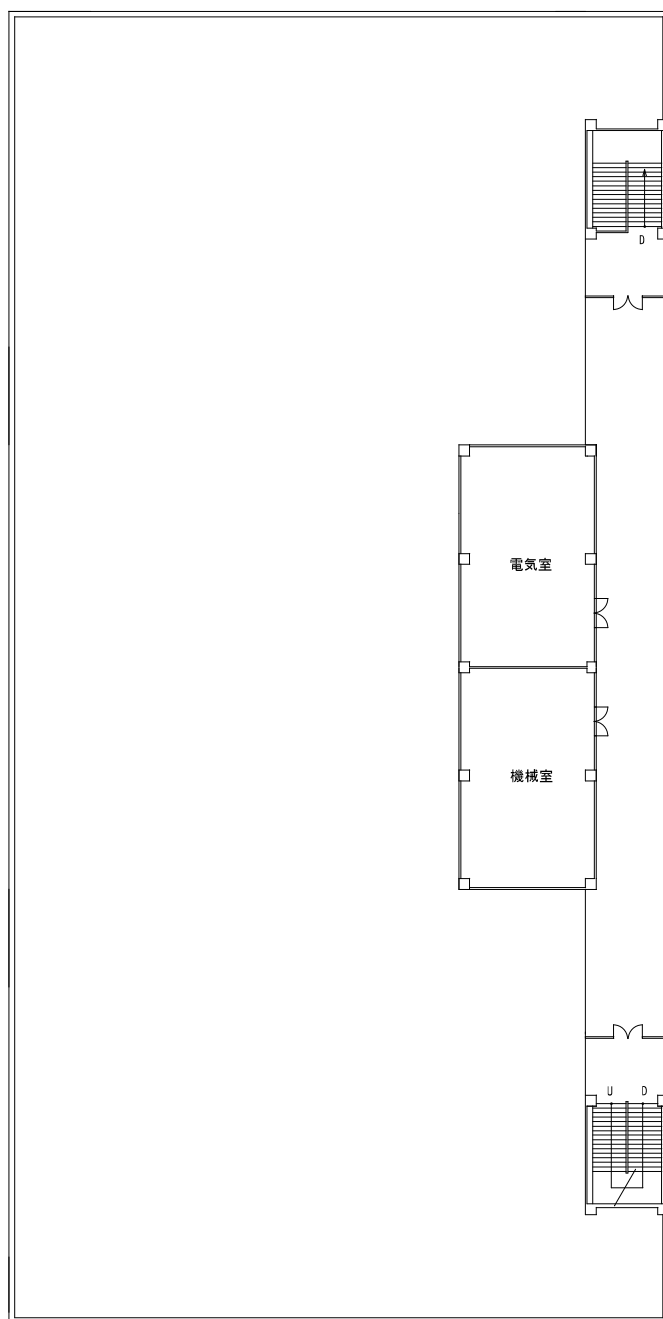

市場管理棟 2 階平面図 S = 1 / 4 0 0

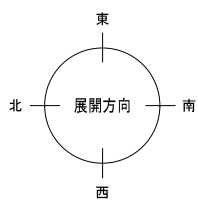

市場管理棟 3 階平面図 S = 1 / 4 0 0

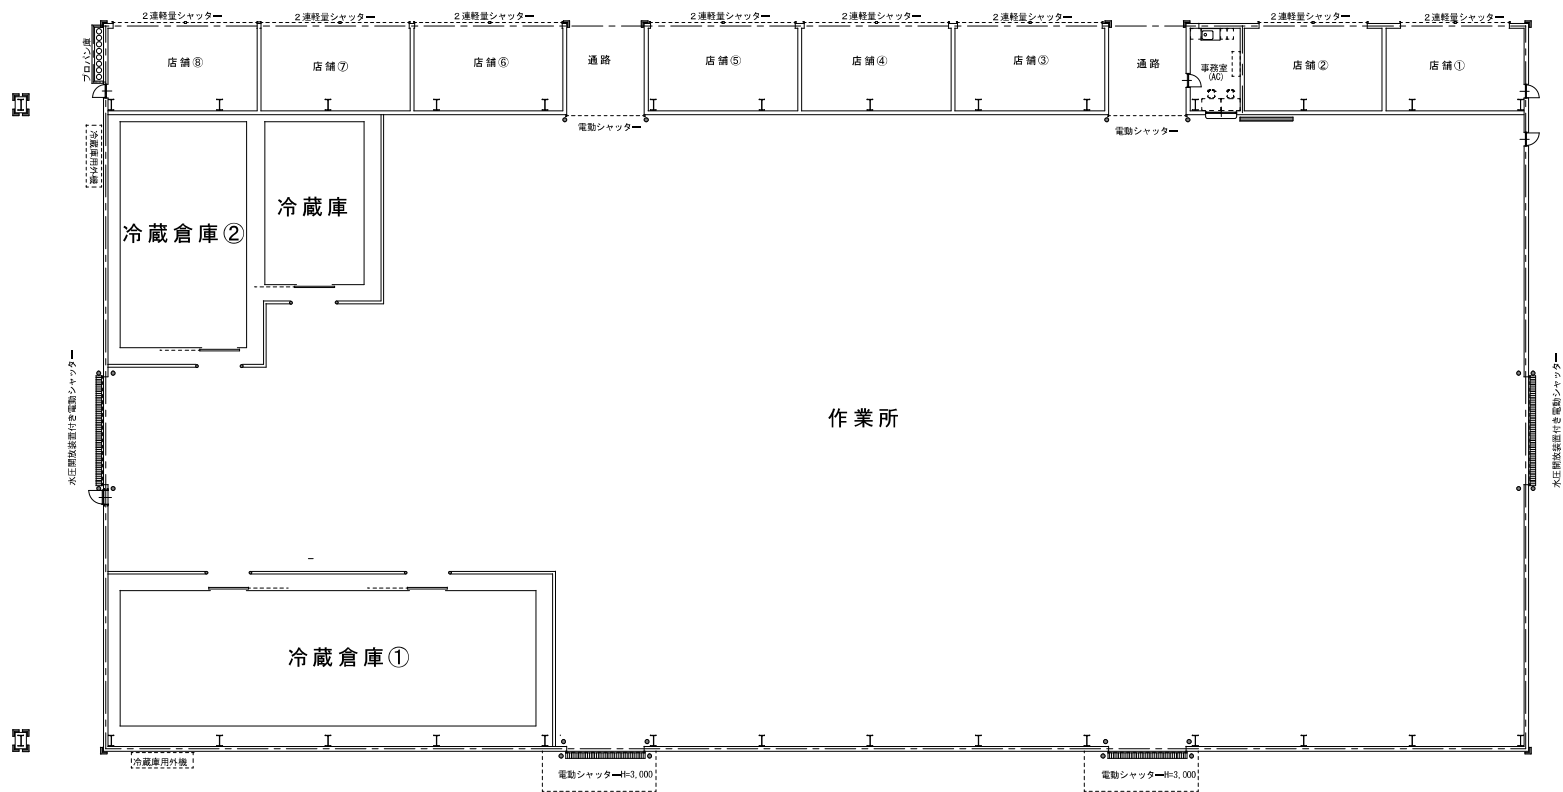

卸売・荷捌棟平面図 S=1/200